


ODCINEK G (km721+533 - km721+836)

 - wykonano
 - w toku

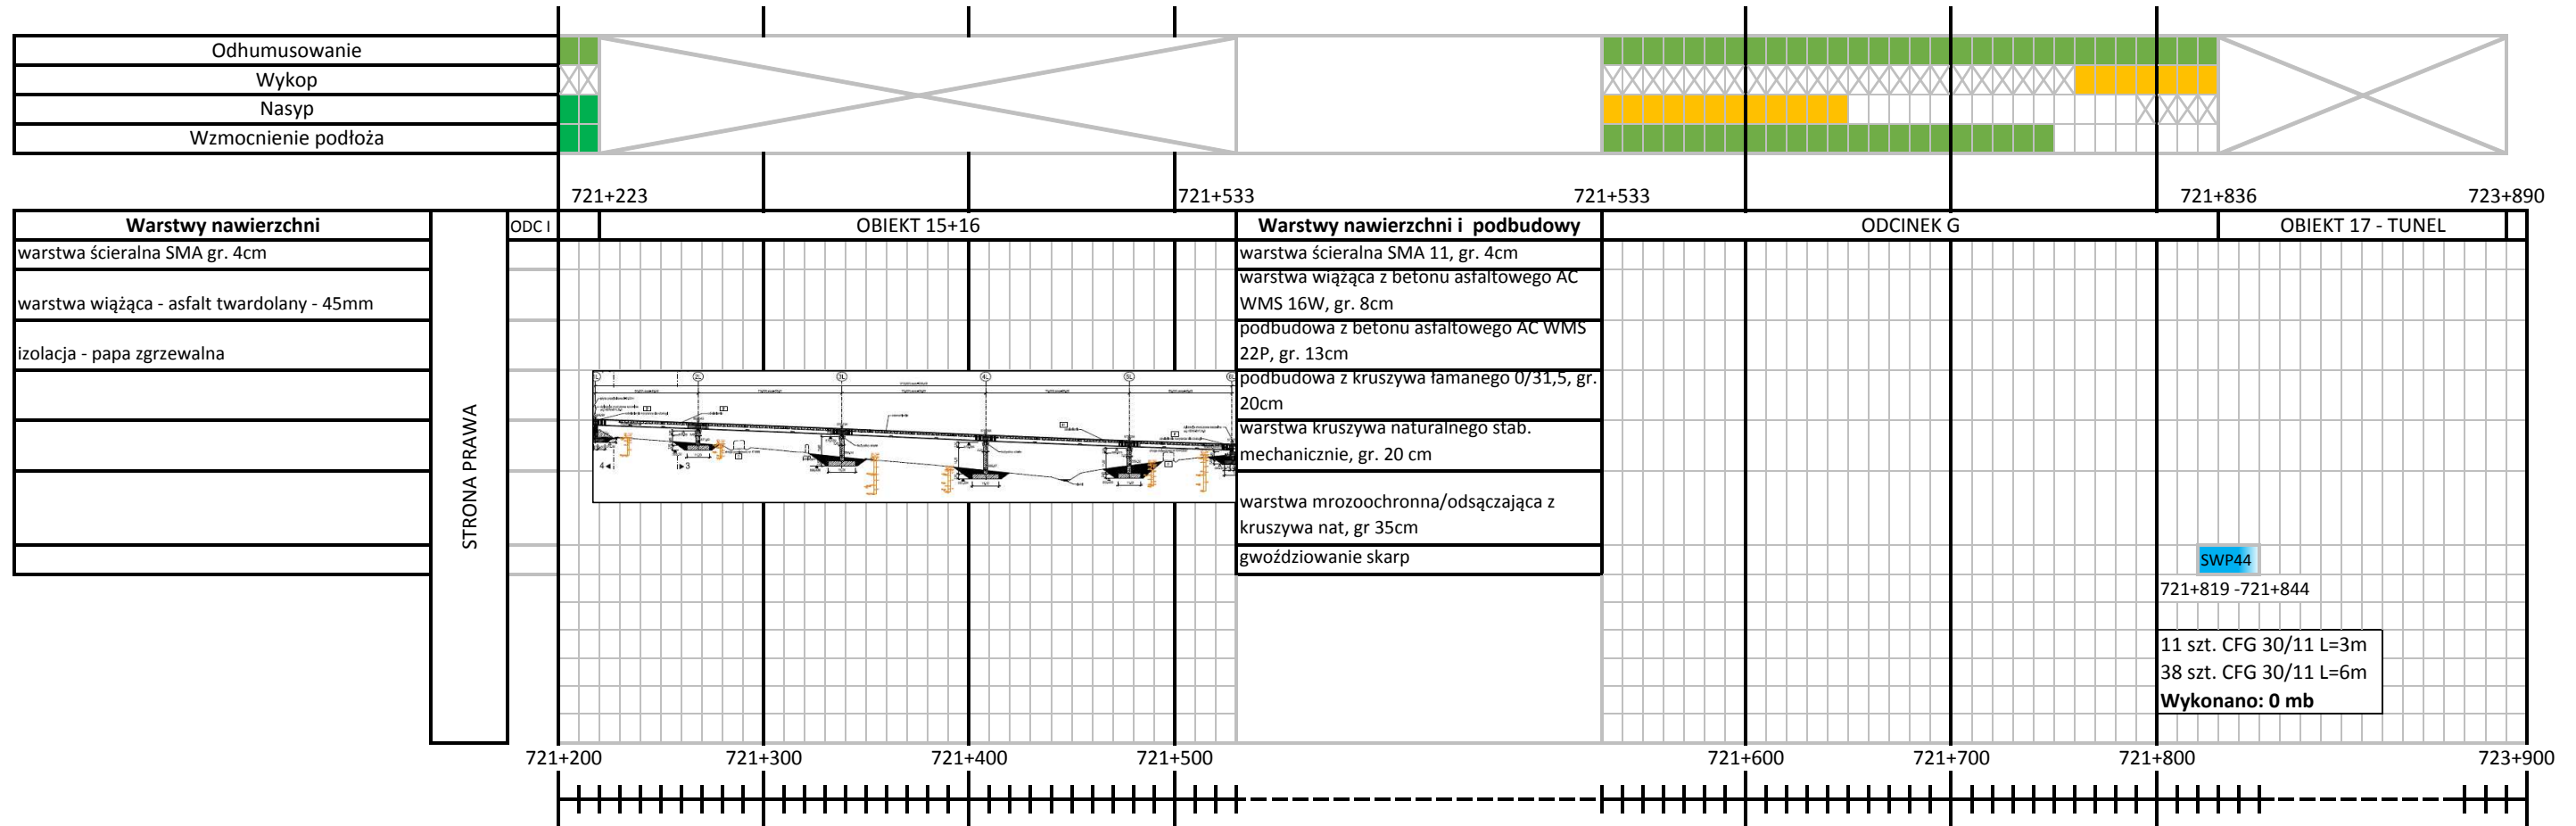


SWP44

721+819 - 721+844

11 szt. CFG 30/11 L=3m

38 szt. CFG 30/11 L=6m

Wykonano: 0 mb

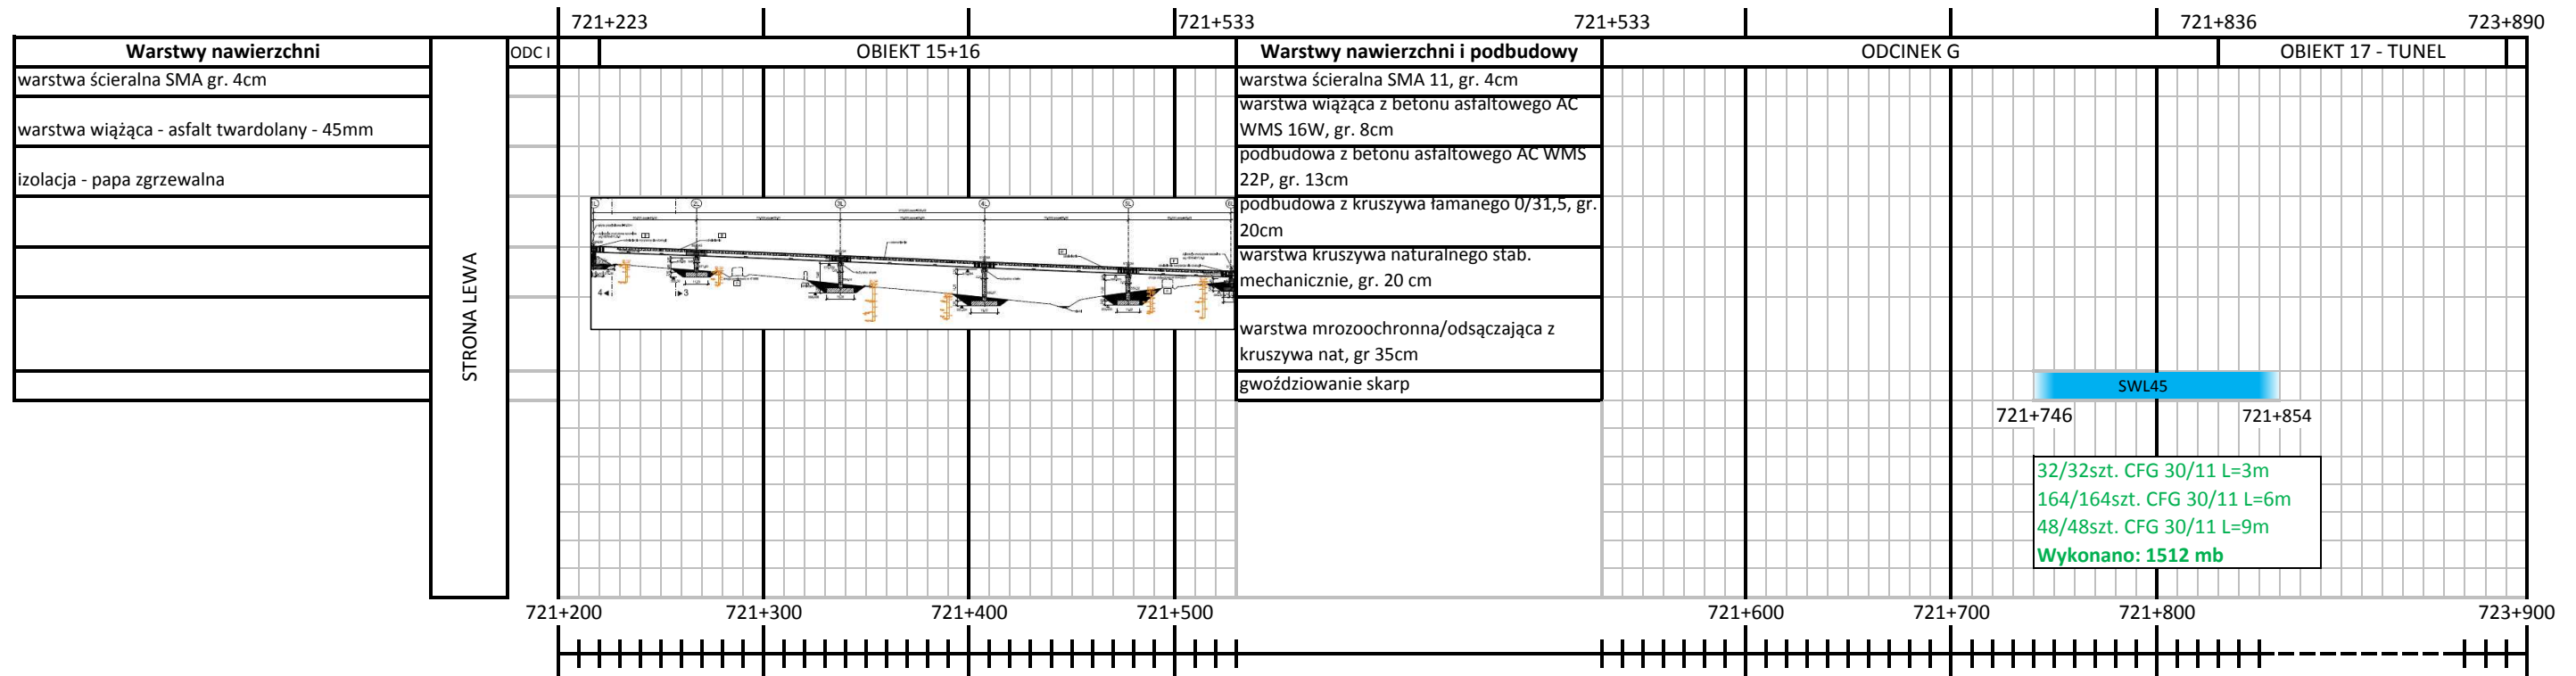

SWL45

721+746

721+854

32/32szt. CFG 30/11 L=3m

164/164szt. CFG 30/11 L=6m

48/48szt. CFG 30/11 L=9m

Wykonano: 1512 mb