


ODCINEK G (km721+533 - km721+836)


 - wykonano
 - w toku

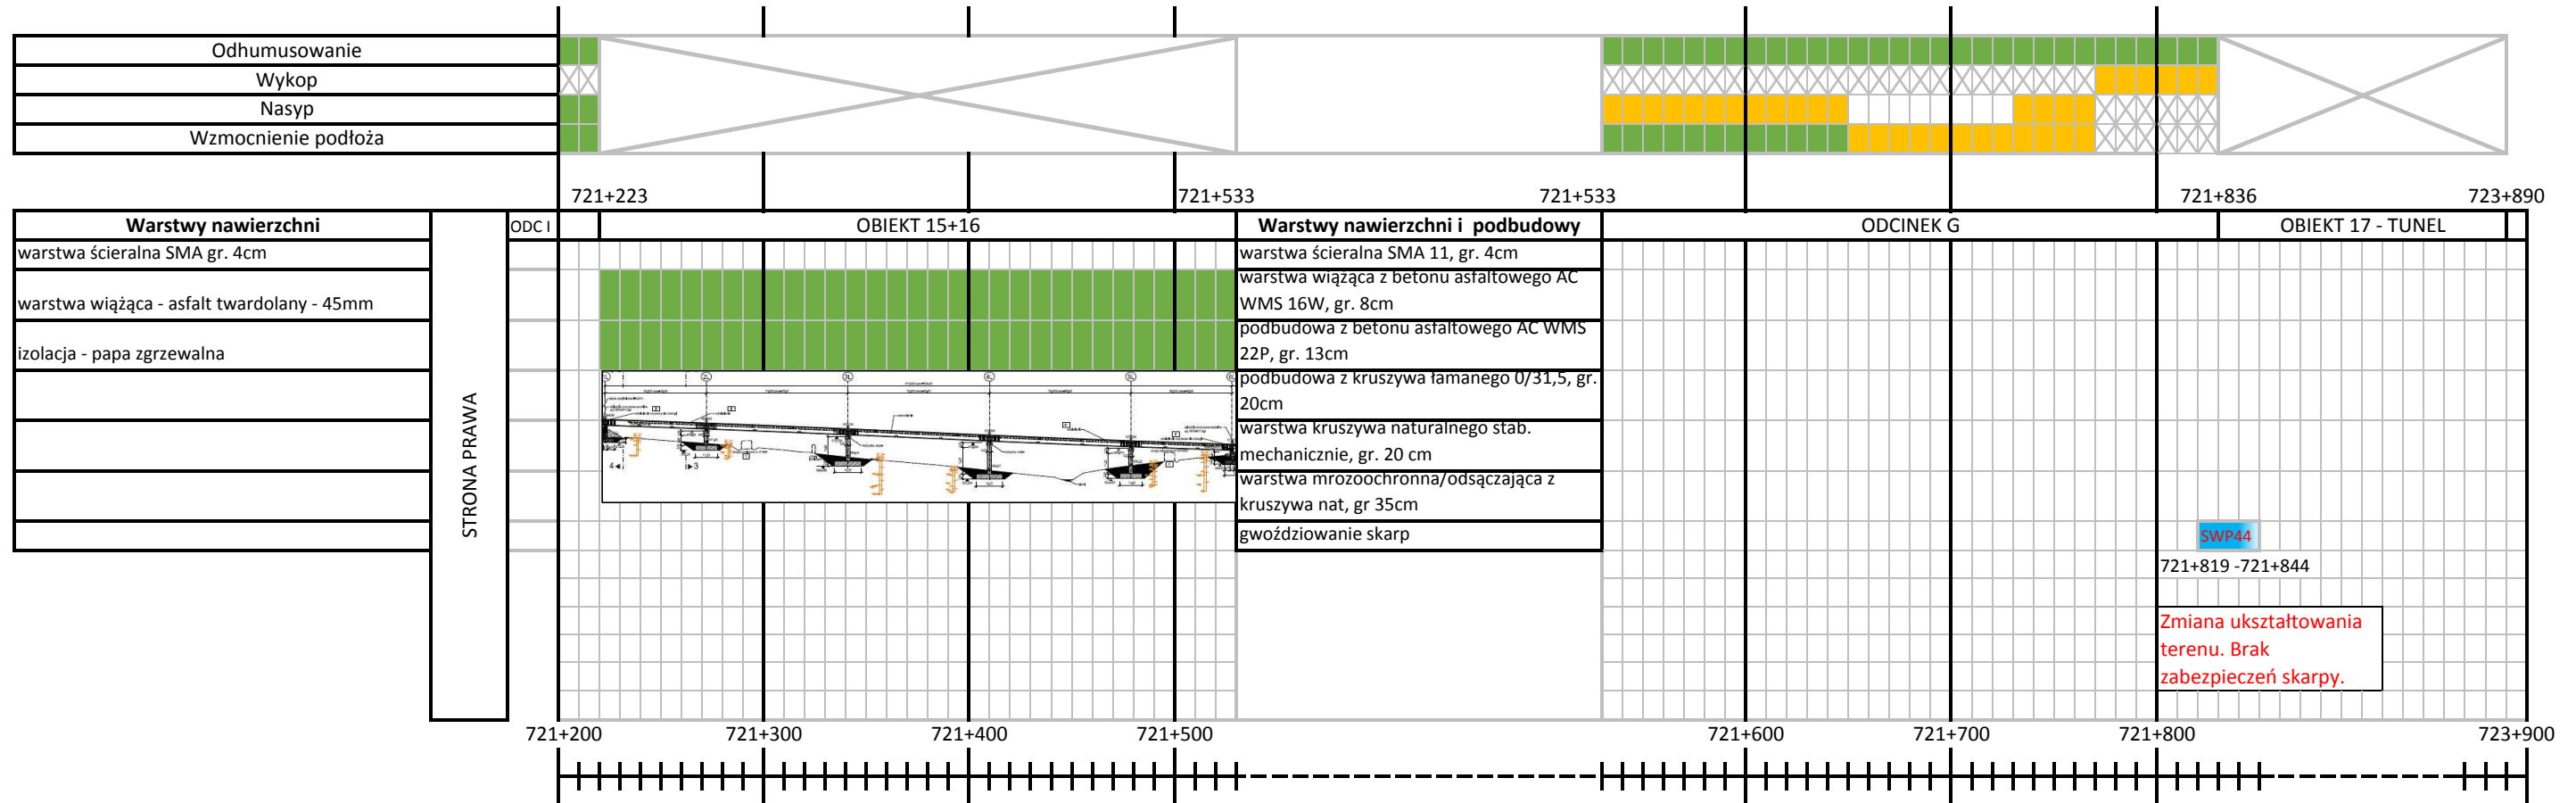

SWP44

721+819 - 721+844

Zmiana ukształtowania terenu. Brak zabezpieczeń skarpy.

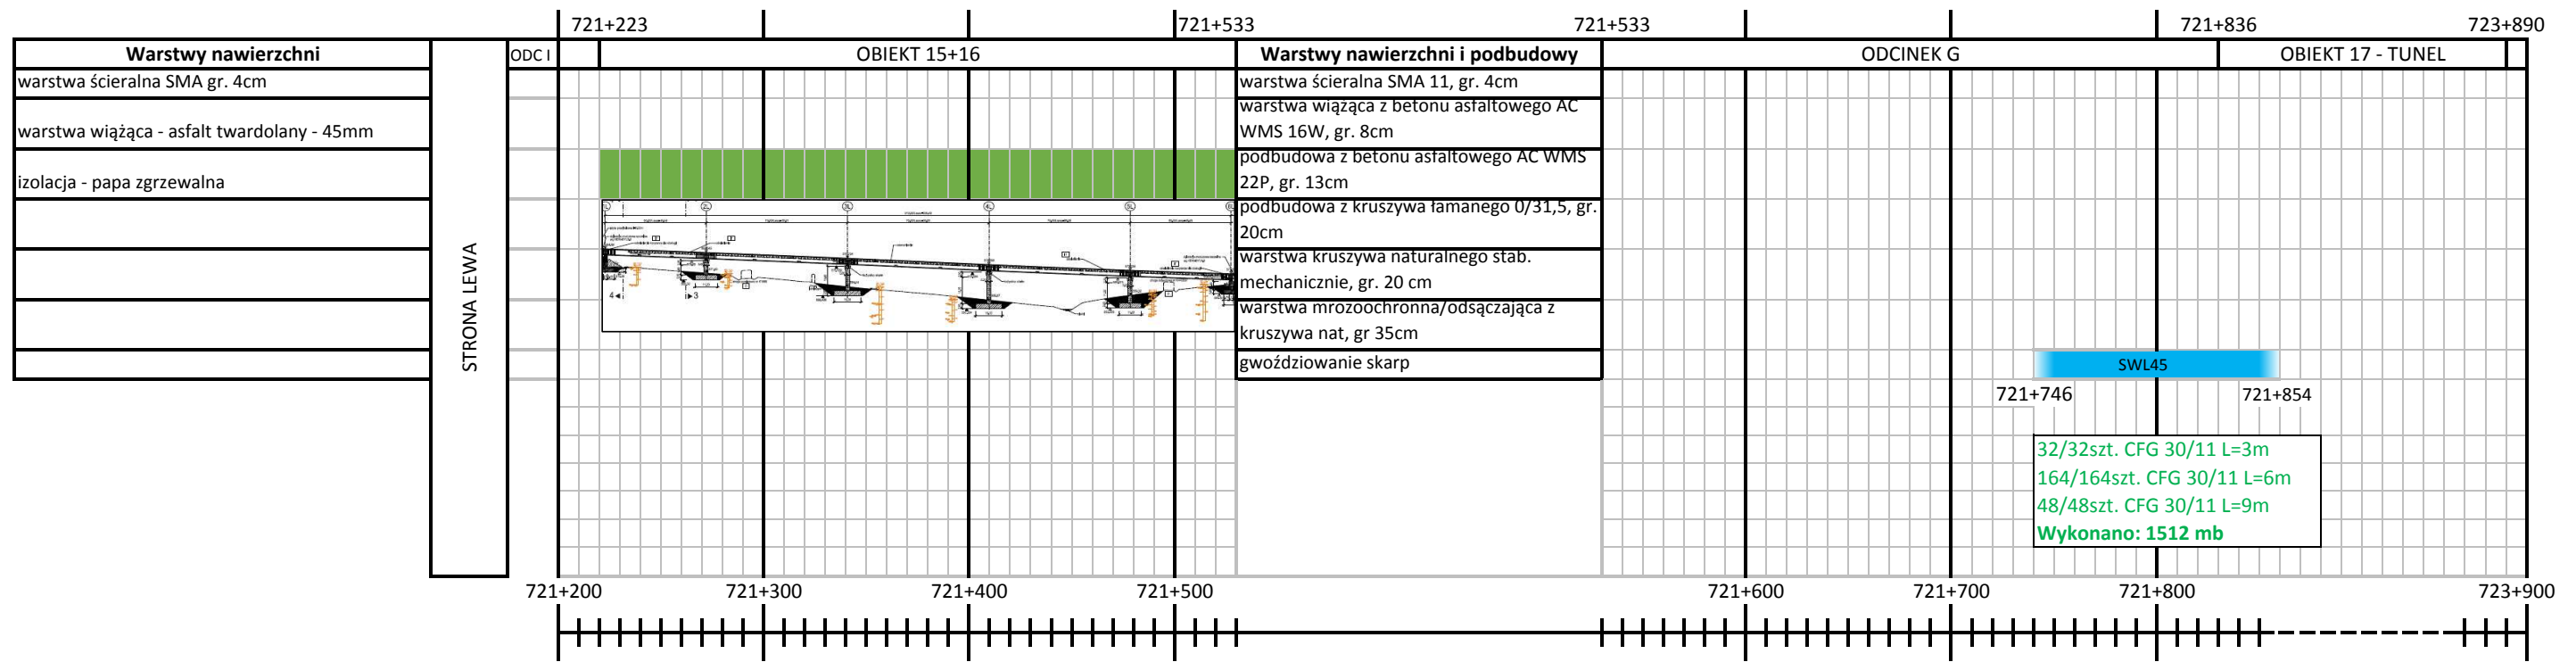

SWL45

721+746

721+854

32/32szt. CFG 30/11 L=3m
 164/164szt. CFG 30/11 L=6m
 48/48szt. CFG 30/11 L=9m
Wykonano: 1512 mb